
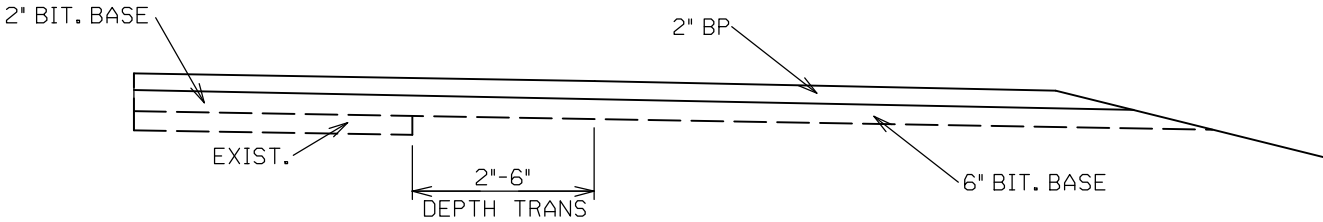


ROUTE	STATE	DISTRICT	SHEET NO.	"THIS MEDIA SHOULD NOT BE CONSIDERED A CERTIFIED DOCUMENT."
5	MO	8	2	
JOB NO.				
CONTRACT ID.				
PROJECT NO.				
COUNTY	GREENE			DATE _____

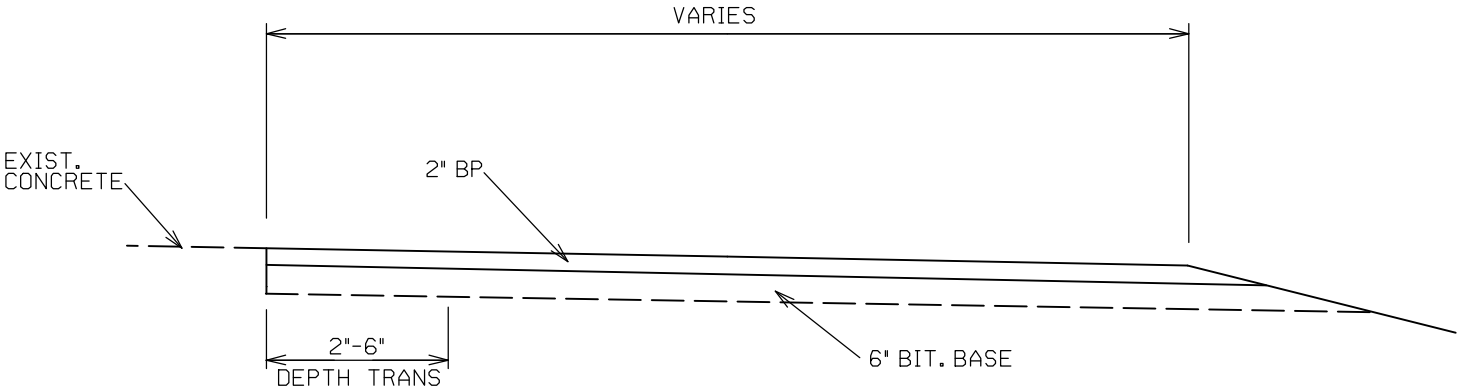

I-44 SCALE HOUSE
LOT
TYPICAL SECTIONS
SHEET 1 OF 1